


Hársfa u. 59, (hrsz: 34044) Marketing terv\_II. emelet alaprajz M 1:100



Hársfa u. 59, (hrsz: 34044) Marketing terv\_Tetőter alaprajz M 1:100

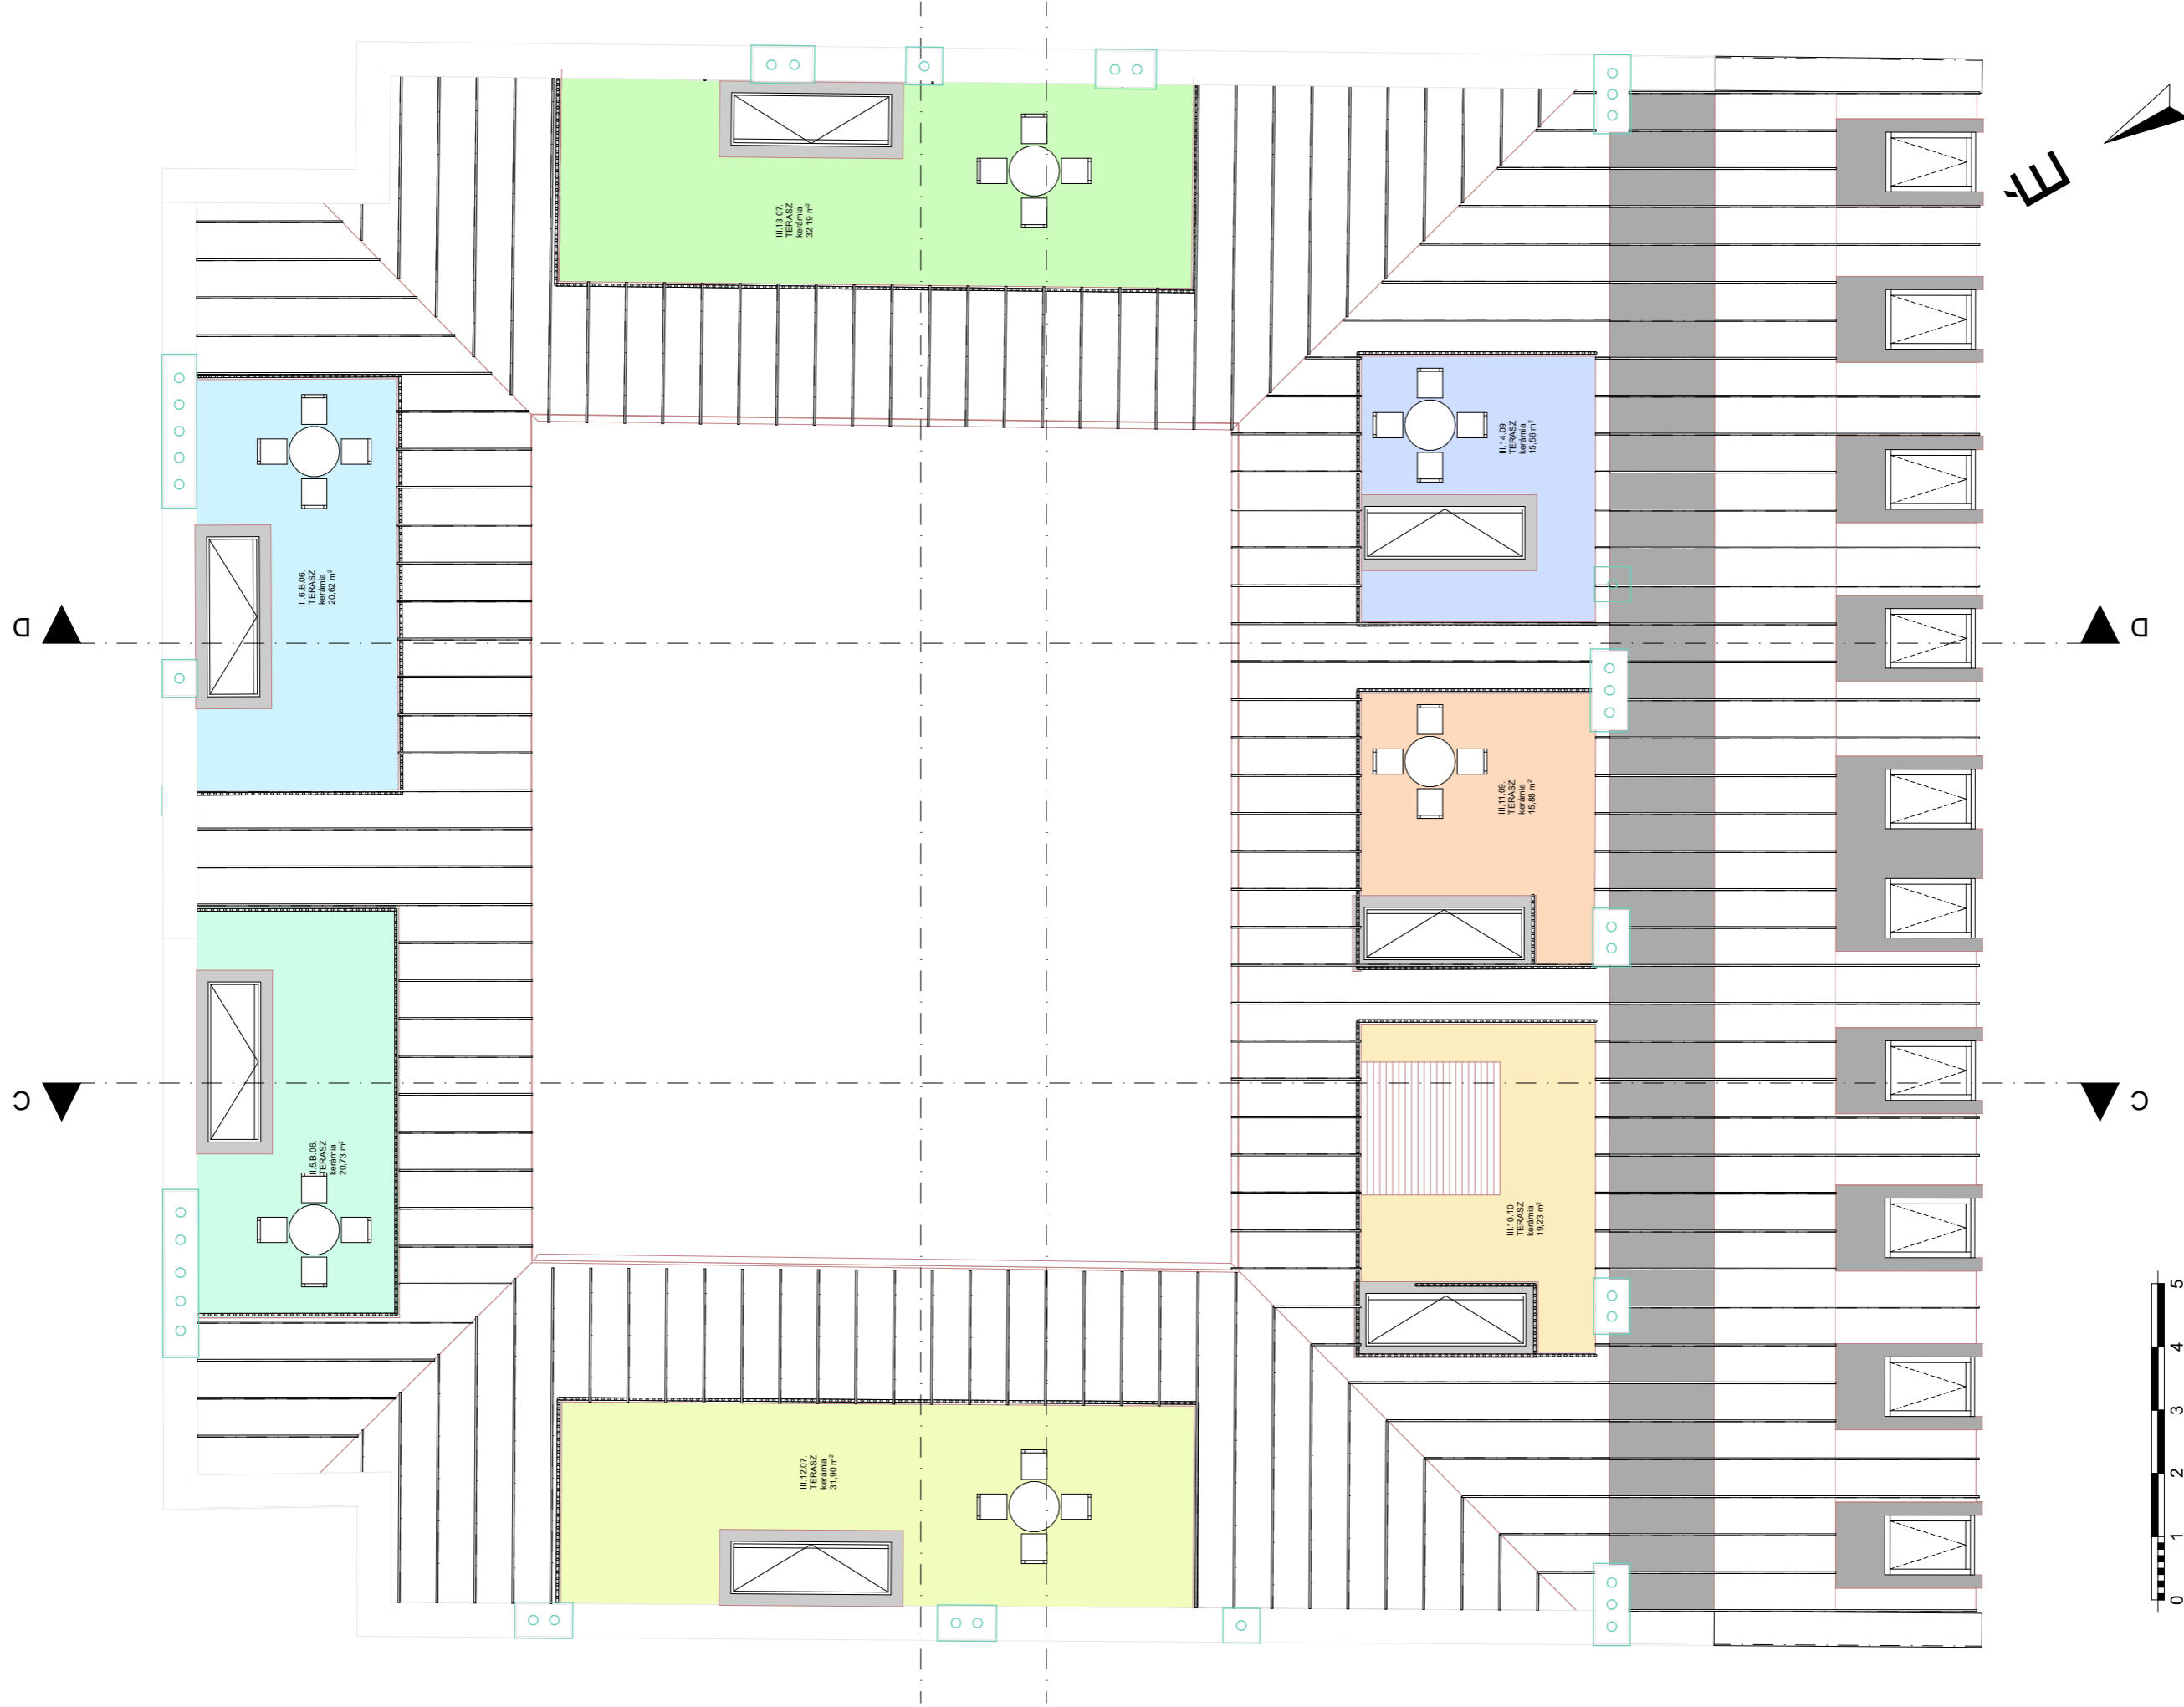

## lakások

	II. emelet	Tetőtér	Erkély	Tetőterasz	Összesített alapterület	Eladási ár (MíóFt)
1	75,65 m <sup>2</sup>				<b>75,65 m<sup>2</sup></b>	155 MFt
2	80,08 m <sup>2</sup>				<b>80,08 m<sup>2</sup></b>	164 MFt
3	29,04 m <sup>2</sup>				<b>29,04 m<sup>2</sup></b>	59 MFt
4	31,31 m <sup>2</sup>				<b>31,31 m<sup>2</sup></b>	64 MFt
5	31,57 m <sup>2</sup>	49,39 m <sup>2</sup>	5,84 m <sup>2</sup>	16,09 m <sup>2</sup>	<b>91,93 m<sup>2</sup></b>	188 MFt
6	32,50 m <sup>2</sup>	47,89 m <sup>2</sup>	5,86 m <sup>2</sup>	16,14 m <sup>2</sup>	<b>91,39 m<sup>2</sup></b>	187 MFt
7	31,46 m <sup>2</sup>				<b>31,46 m<sup>2</sup></b>	64 MFt
8	29,93 m <sup>2</sup>				<b>29,93 m<sup>2</sup></b>	61 MFt
9	87,12 m <sup>2</sup>				<b>87,12 m<sup>2</sup></b>	178 MFt
10		73,10 m <sup>2</sup>		19,23 m <sup>2</sup>	<b>82,72 m<sup>2</sup></b>	169 MFt
11		76,60 m <sup>2</sup>		19,32 m <sup>2</sup>	<b>86,26 m<sup>2</sup></b>	177 MFt
12		52,74 m <sup>2</sup>		31,90 m <sup>2</sup>	<b>68,69 m<sup>2</sup></b>	141 MFt
13		54,67 m <sup>2</sup>		27,21 m <sup>2</sup>	<b>68,28 m<sup>2</sup></b>	140 MFt
14		73,23 m <sup>2</sup>		13,79 m <sup>2</sup>	<b>80,13 m<sup>2</sup></b>	164 MFt

856,28 m<sup>2</sup>

Foglalt